



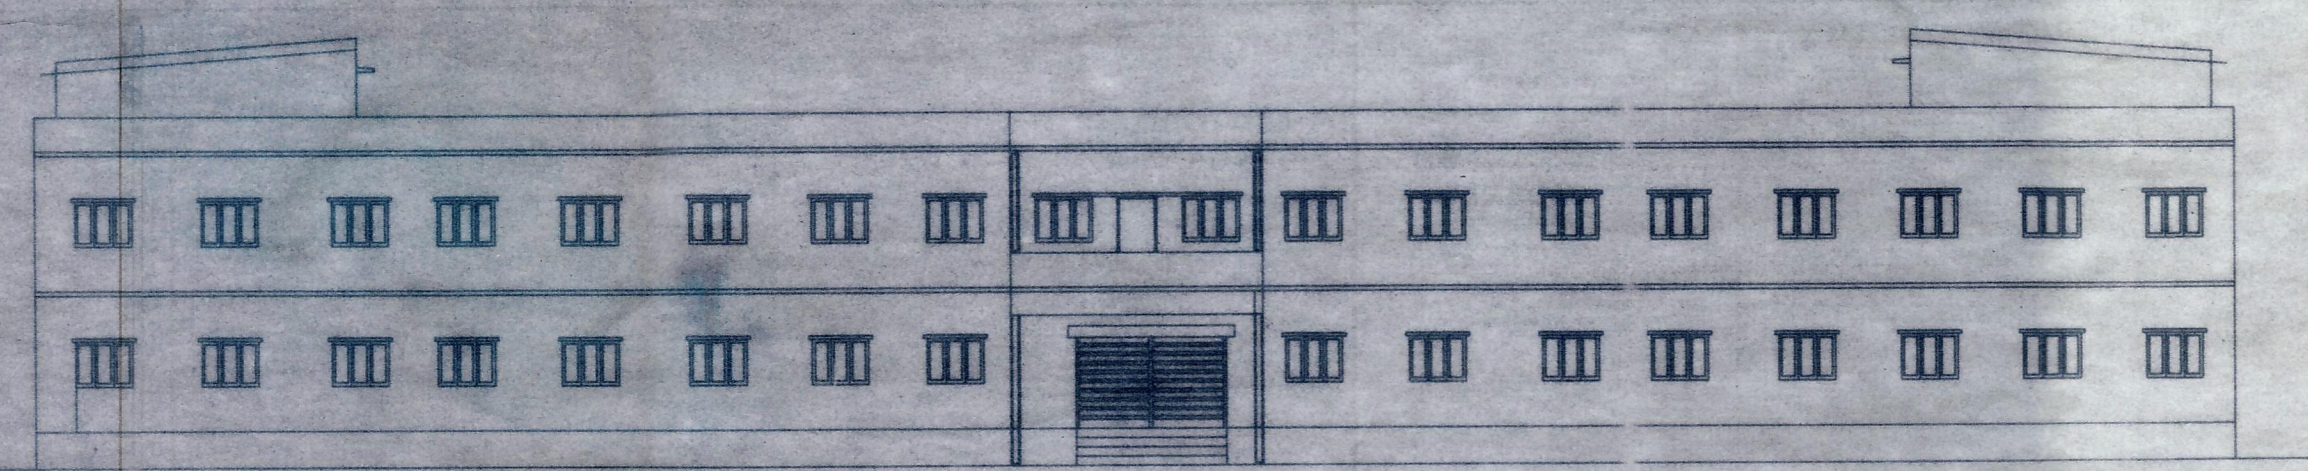

ELEVATION

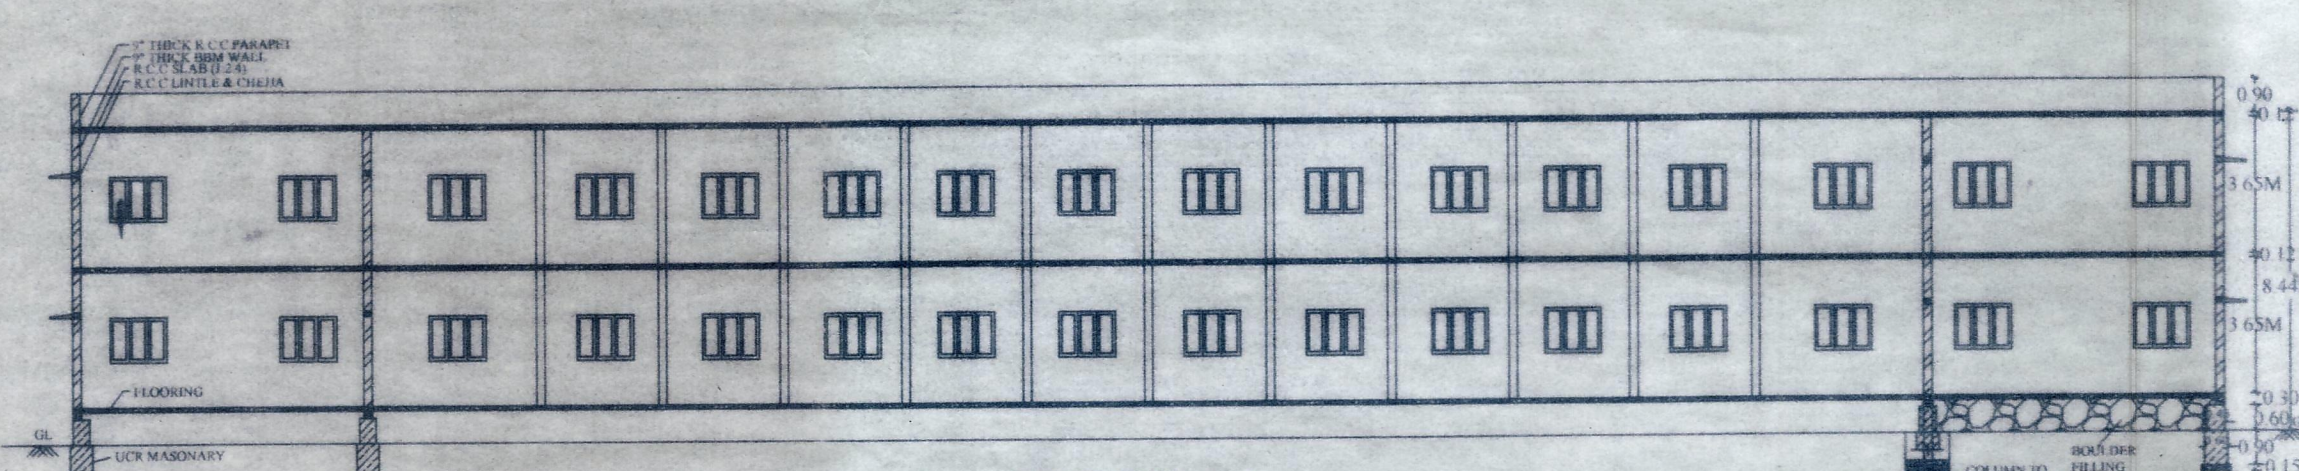

SECTION A-A

SCHEDULE OF OPENING

DOORS	D - 1.20 X 2.10M
	D1 - 0.90 X 2.10M
	D2 - 0.75 X 2.10M
WINDOWS	W - 1.80 X 1.20M
	W - 1.50 X 1.20M
VENTILATORS	V - 0.75 X 0.60M


AREA STATEMENT

PLOT AREA	11.40 AC. (4691.82 SQM)
EXISTING G.F. PLINTH AREA	2256.00 SQM
EXISTING 1 ST F. PLINTH AREA	780.00 SQM
EXISTING 2 ND F. PLINTH AREA	1633.00 SQM
EXISTING 3 RD F. PLINTH AREA	1633.00 SQM
TOTAL G.F. PLINTH AREA	3919.00 SQM
TOTAL 1 ST F. PLINTH AREA	2333.00 SQM
COVERAGE	85.5% FAR - 0.08


STABILITY CERTIFICATE

THIS IS TO CERTIFY THAT THE EXISTING BUILDING IS DESIGNED AS PER IS CODE OF PRACTICE, TO TAPELOAD SAFETY.


PLAN OF COLLEGE BUILDING FOR S.R.L.B.V.V. SANGHA'S S.R. VASTRAD RURAL POLYTECHNIC IN SY NO - 82A OF MARADI VILLAGE, GULEDDUDDIST-BAGALKOT

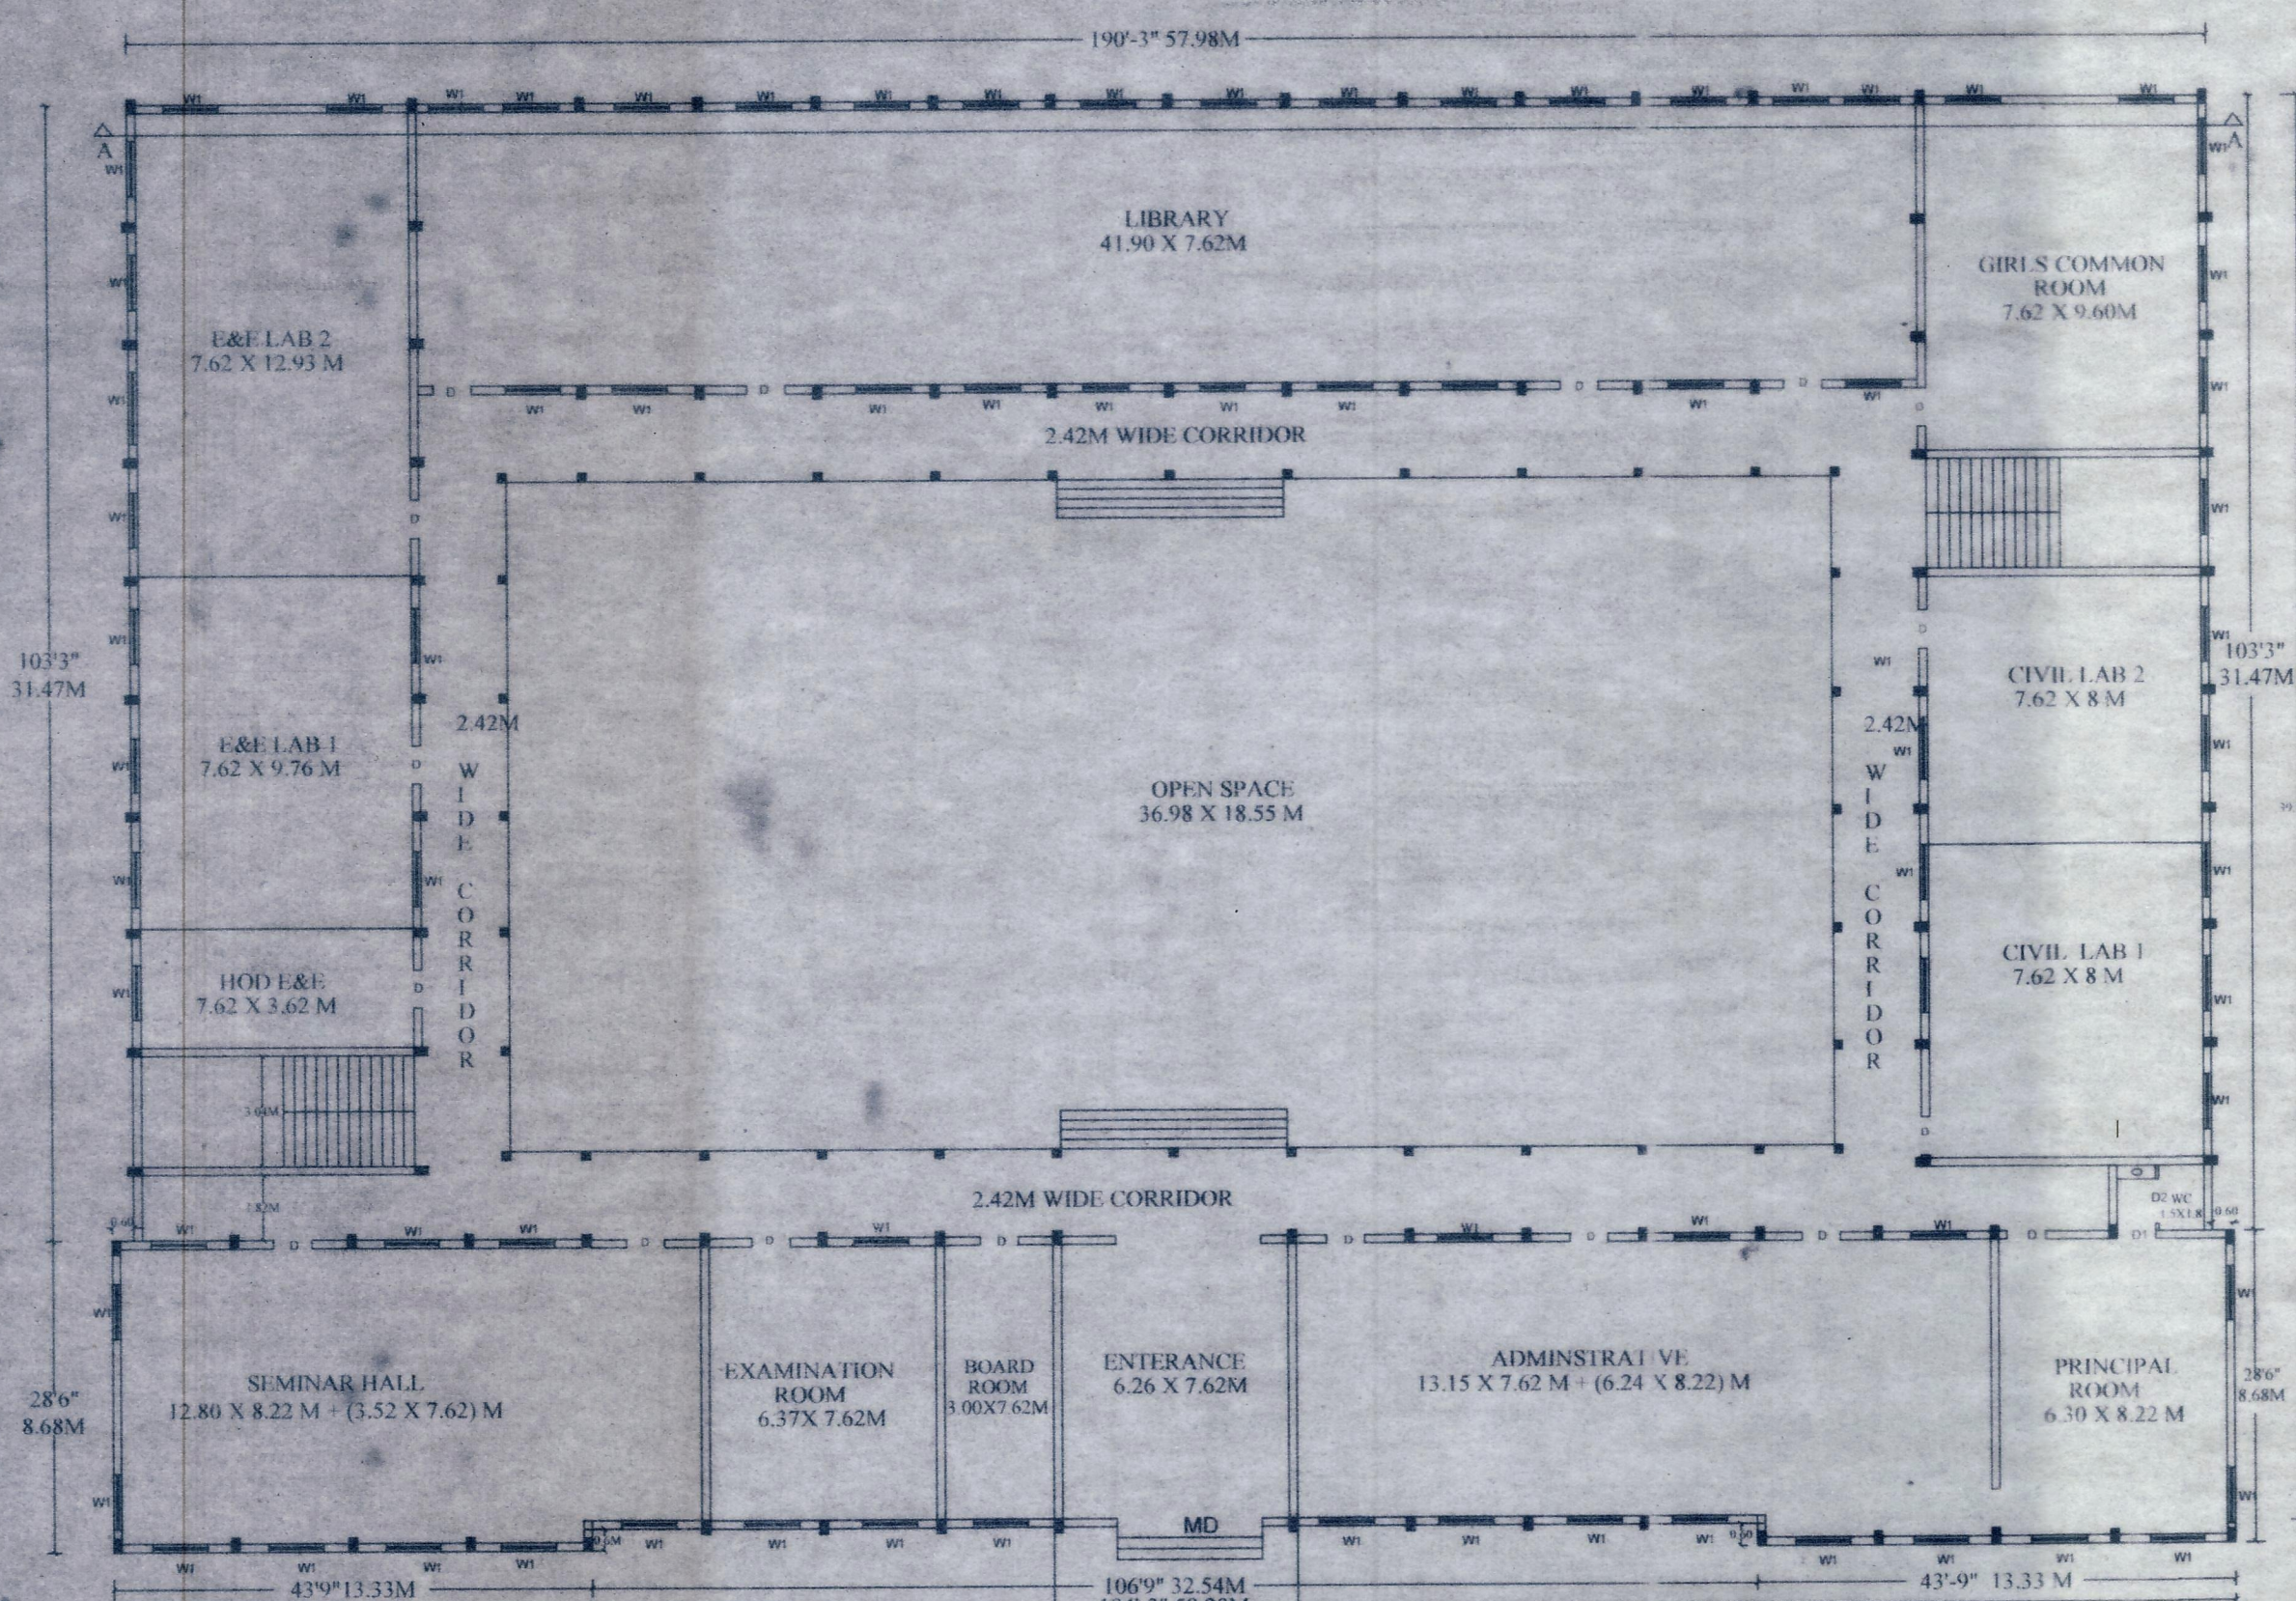


GF PLAN

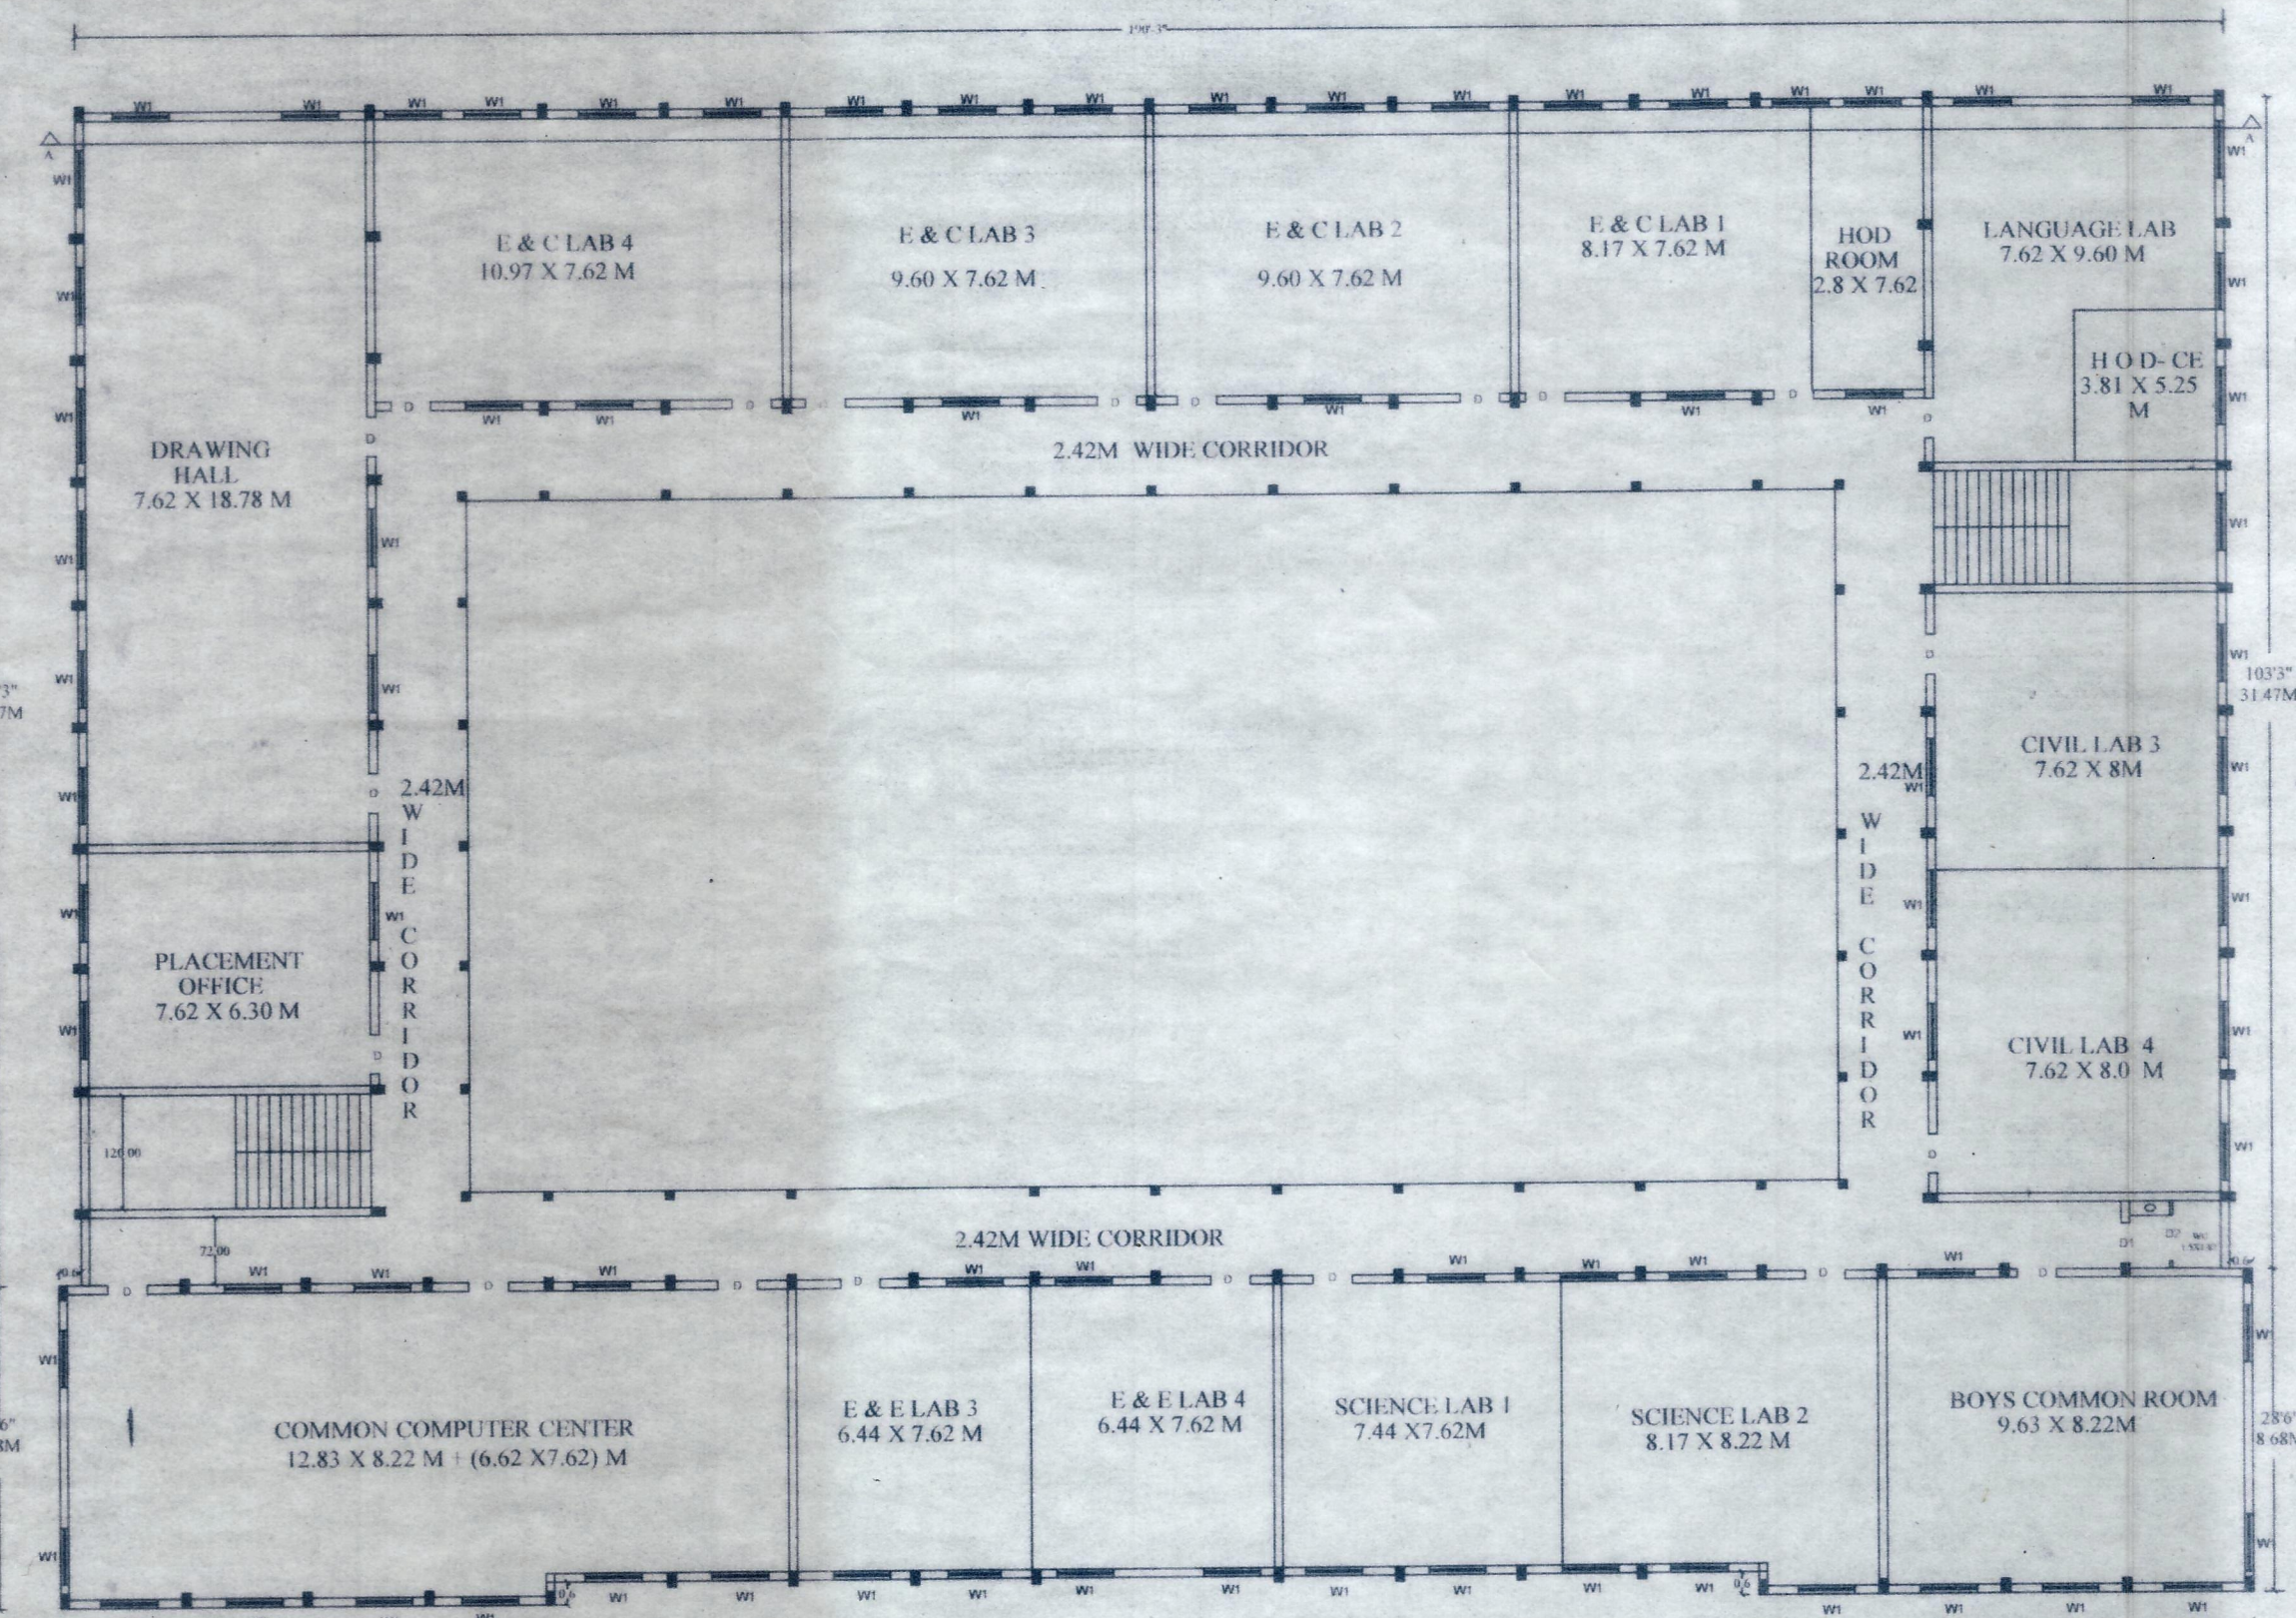


FF PLAN

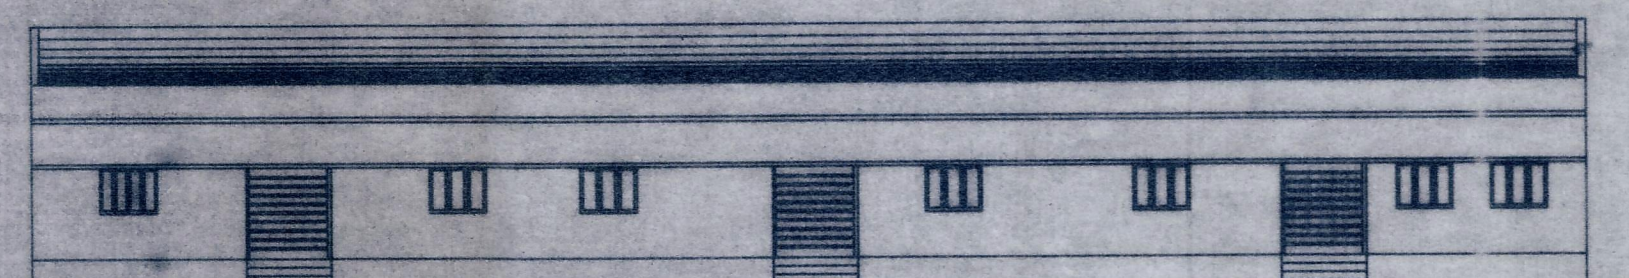


ELEVATION

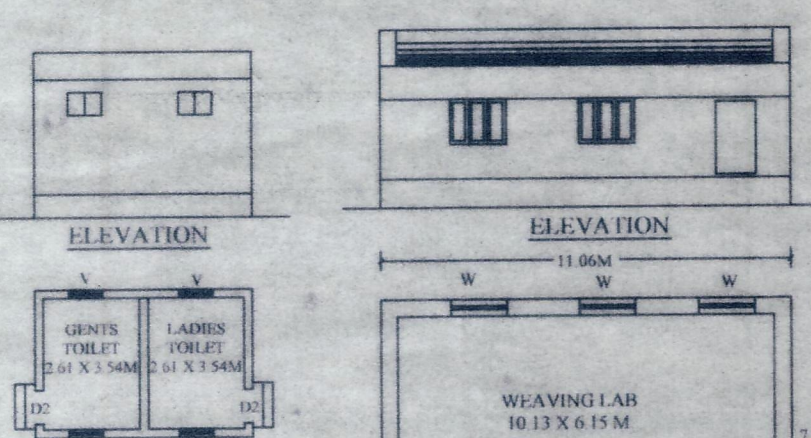


ELEVATION

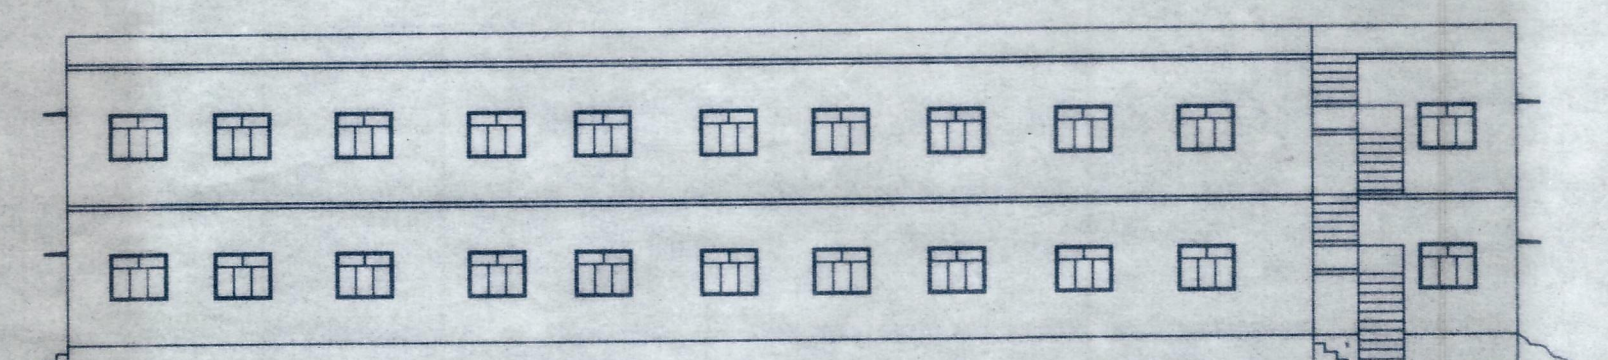


ELEVATION

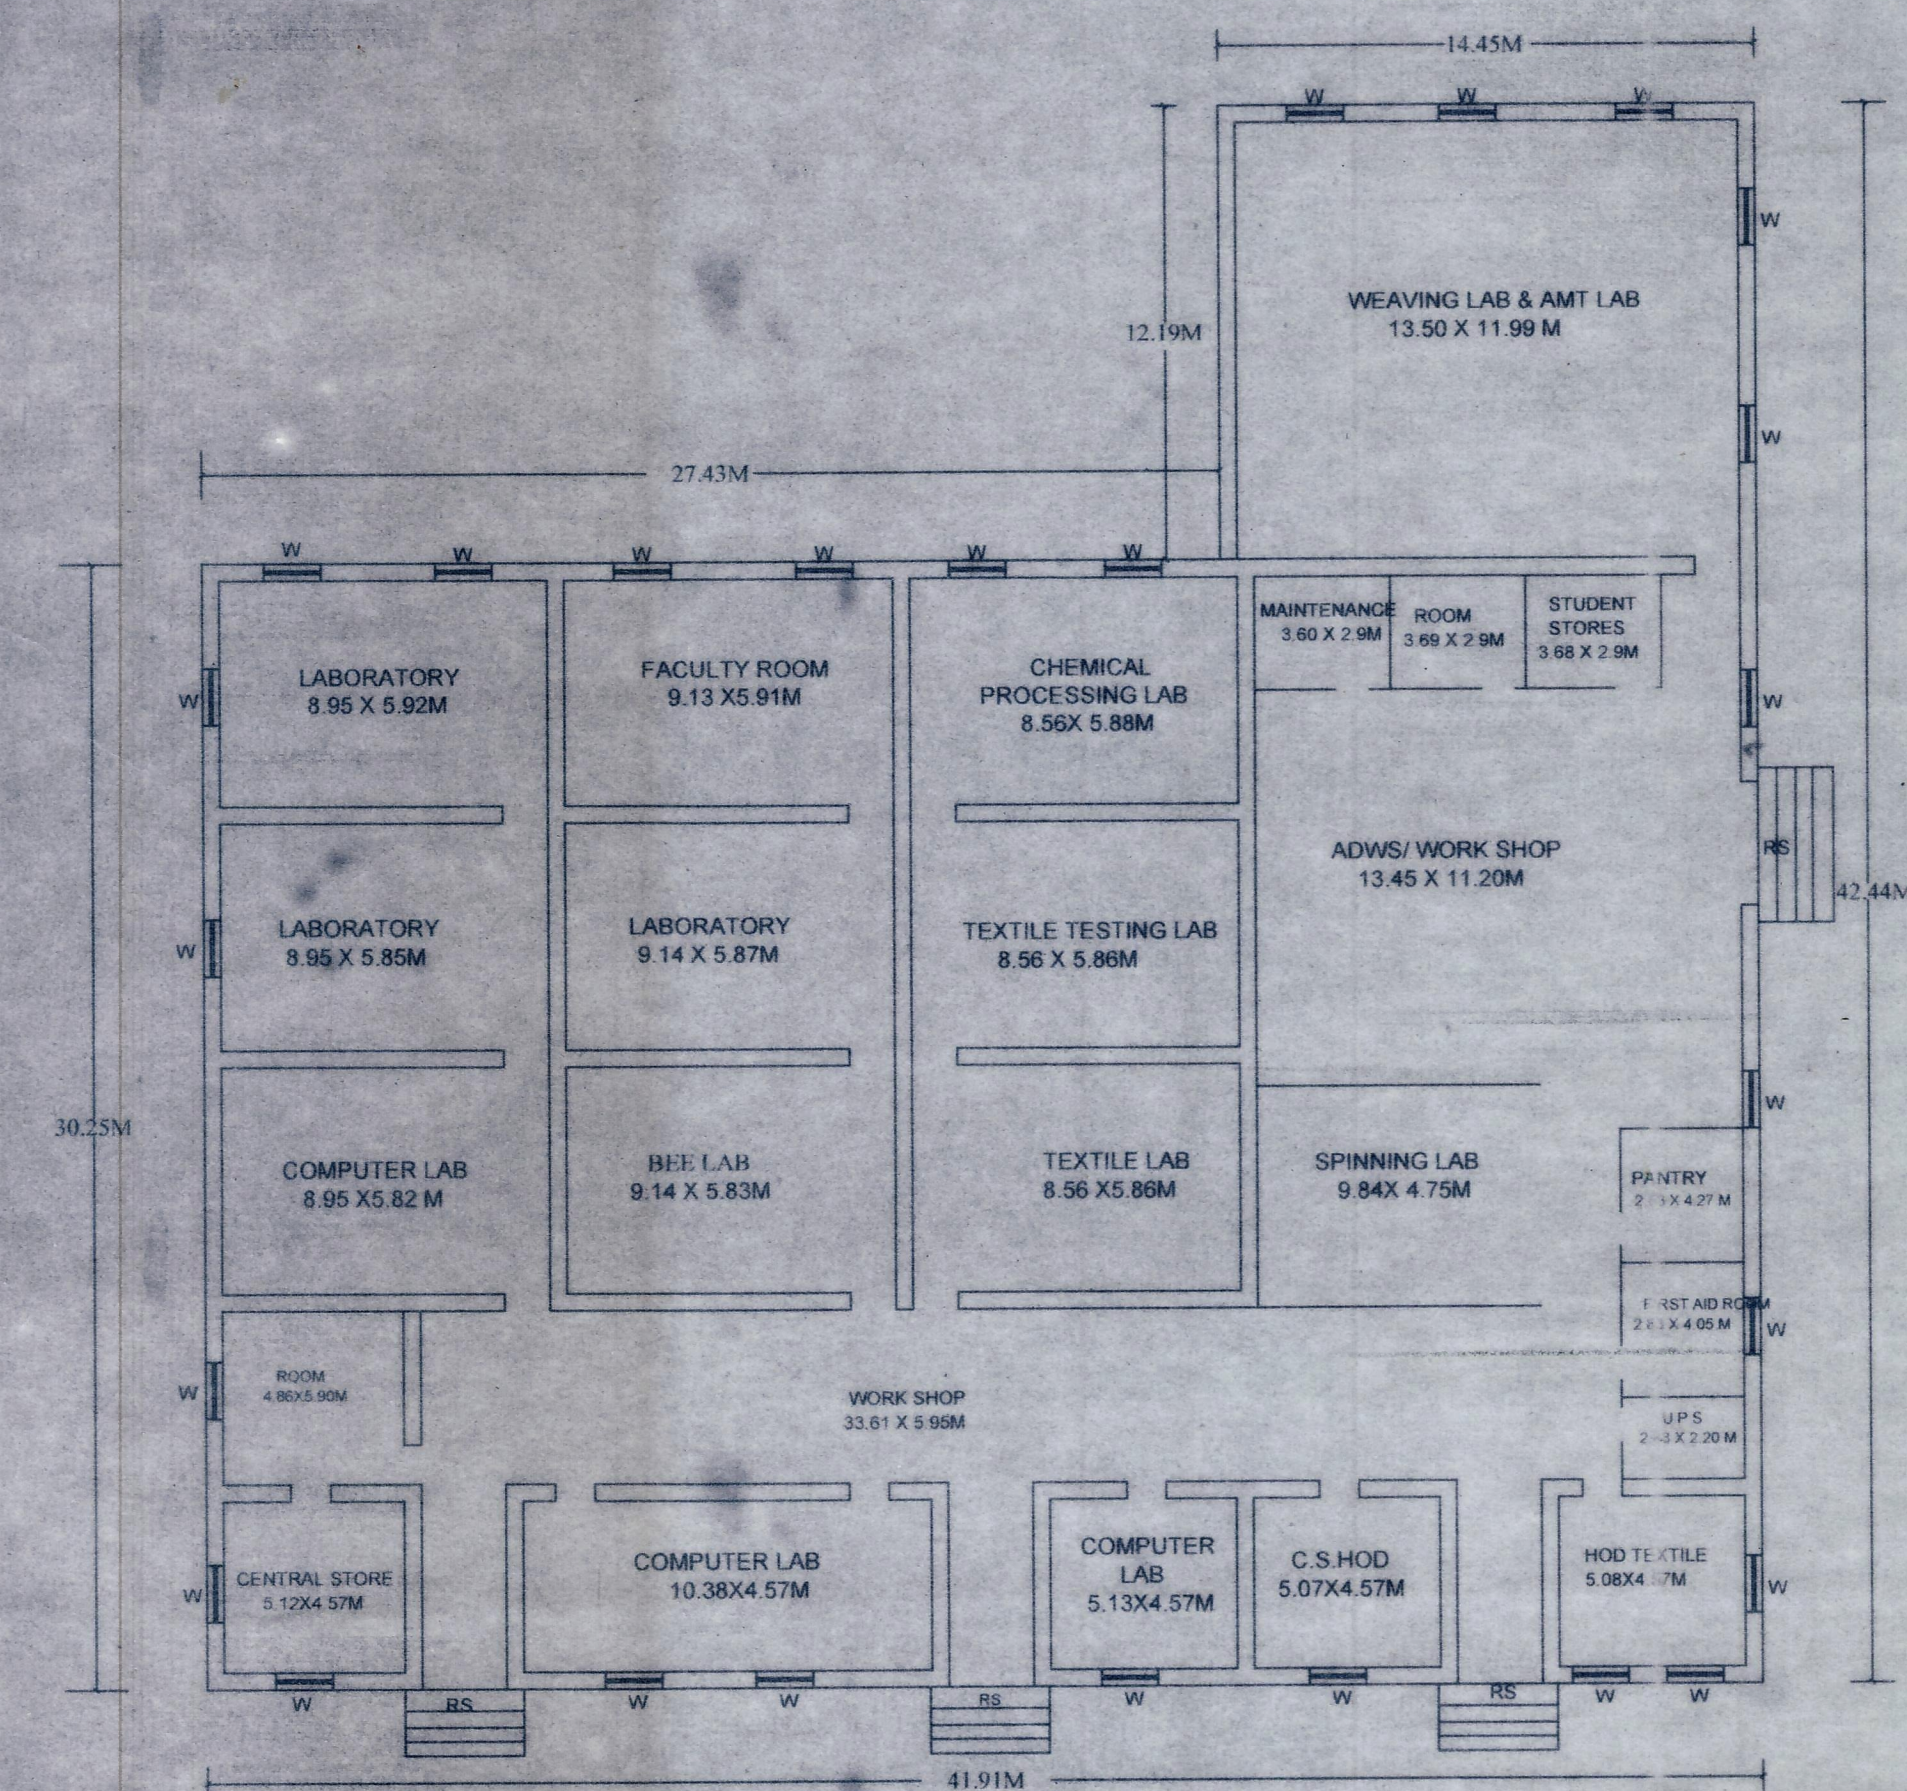


PLAN OF BLOCK -1

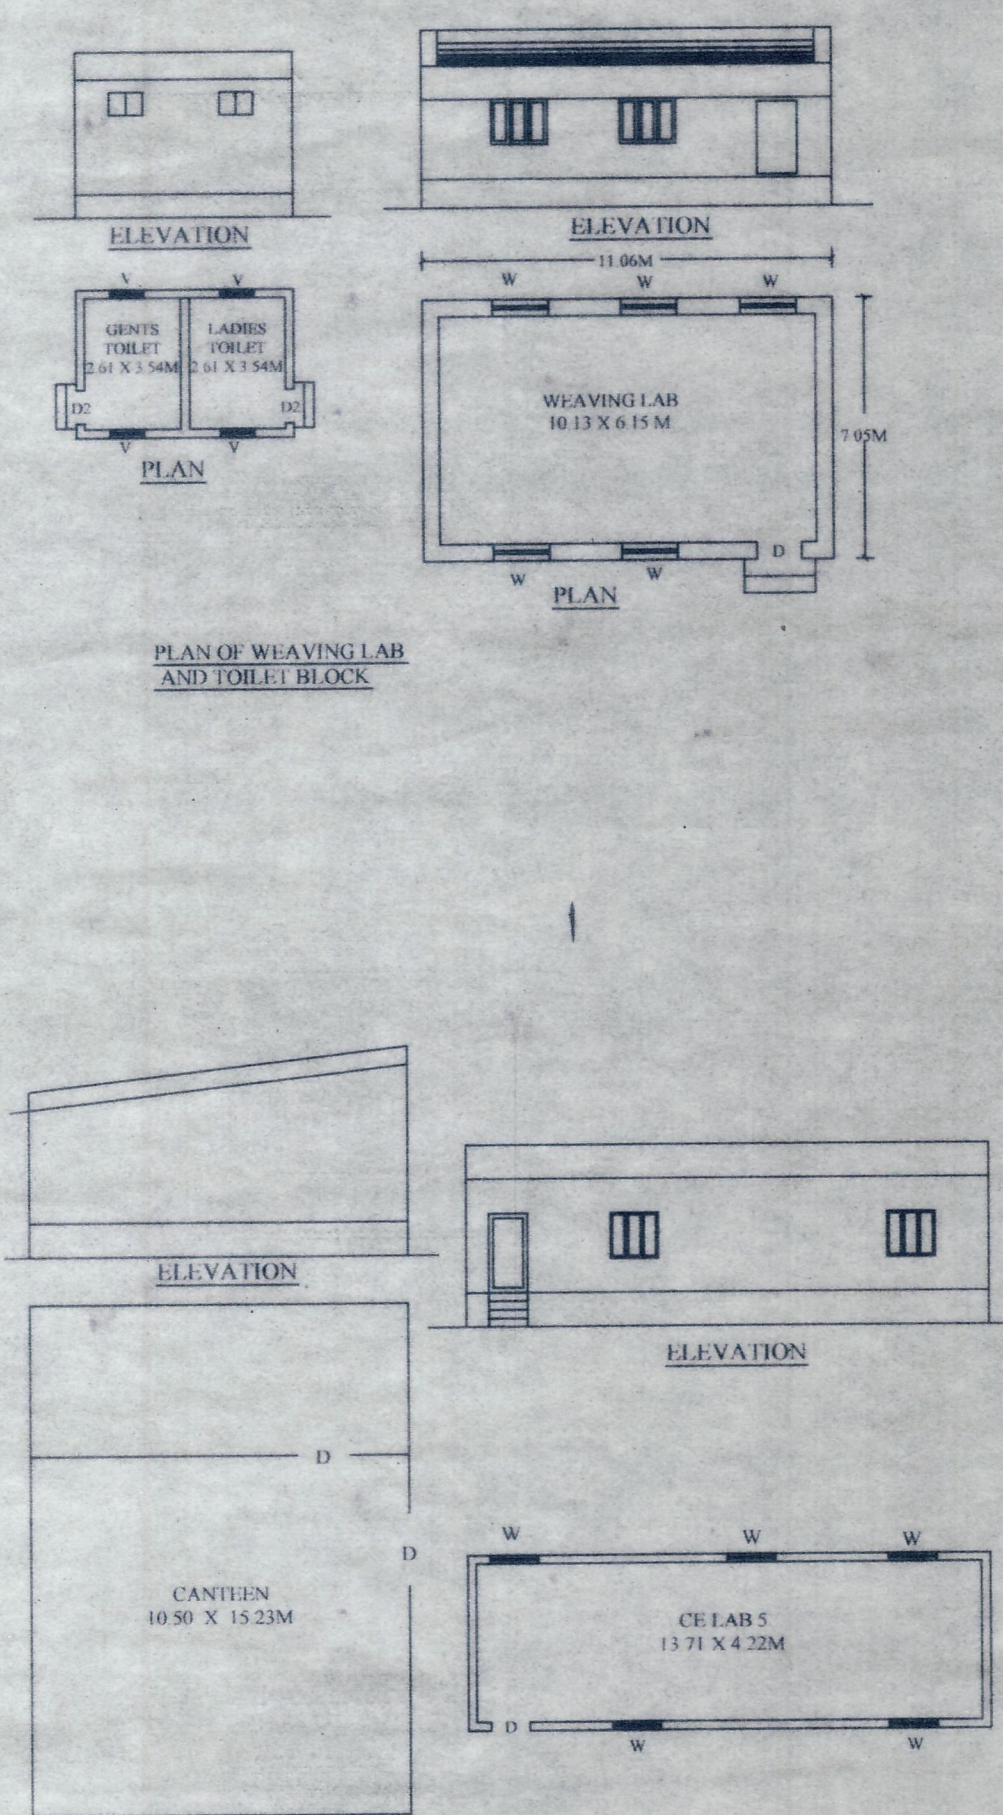

PLAN OF BLOCK -2

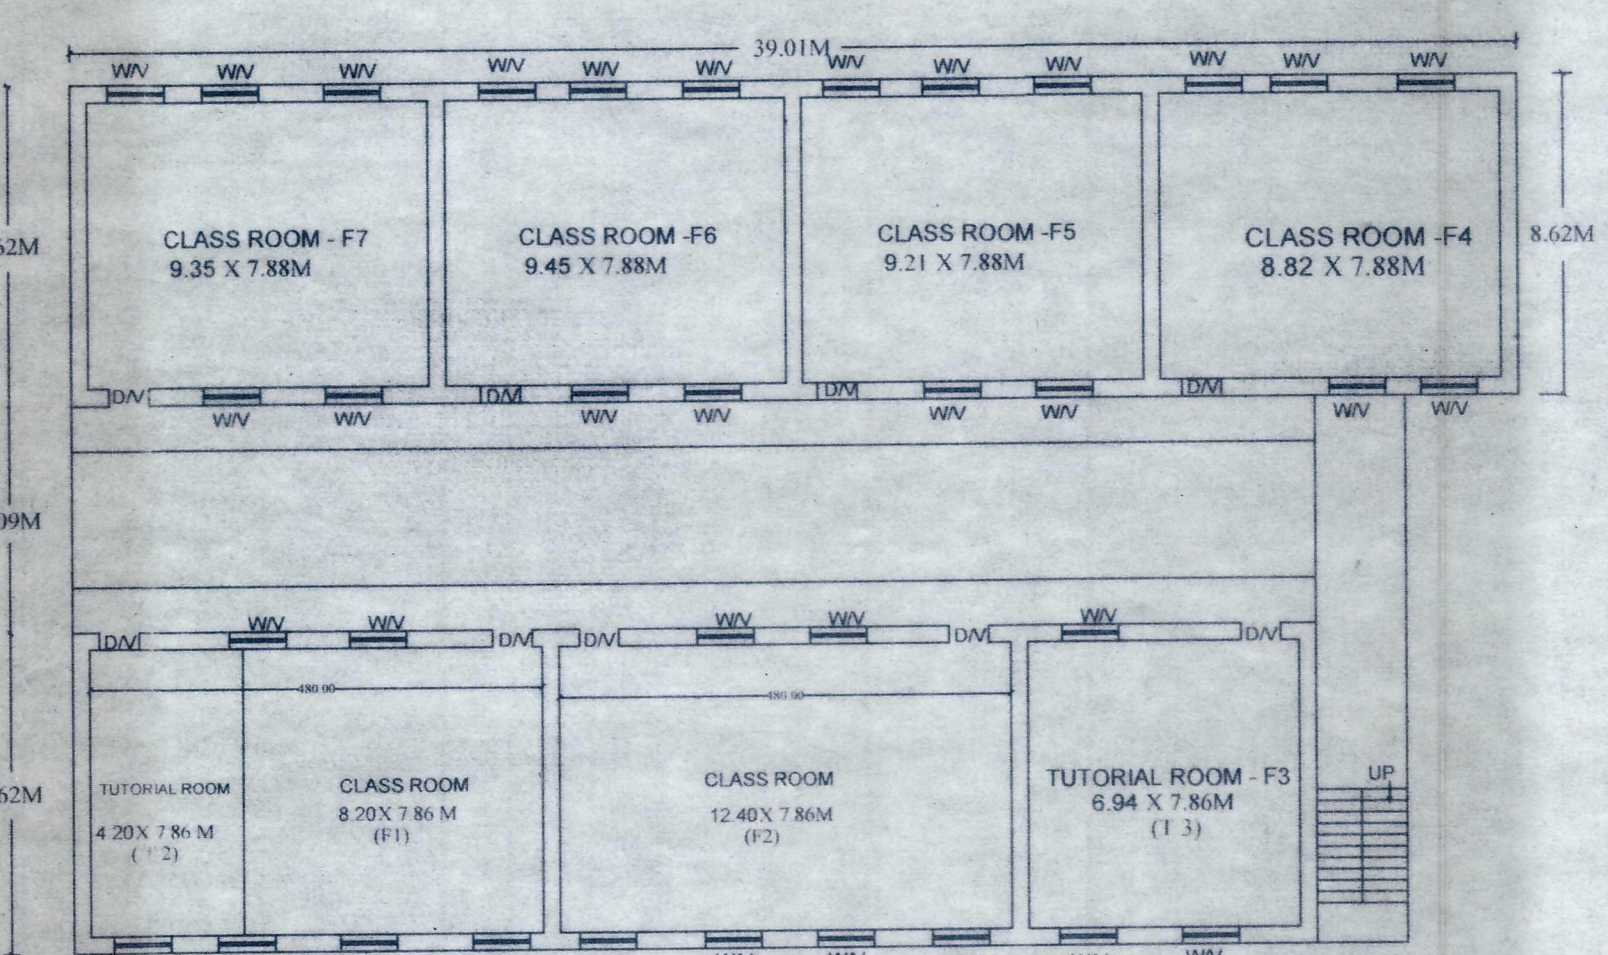


FIRST FLOOR PLAN BLOCK -2

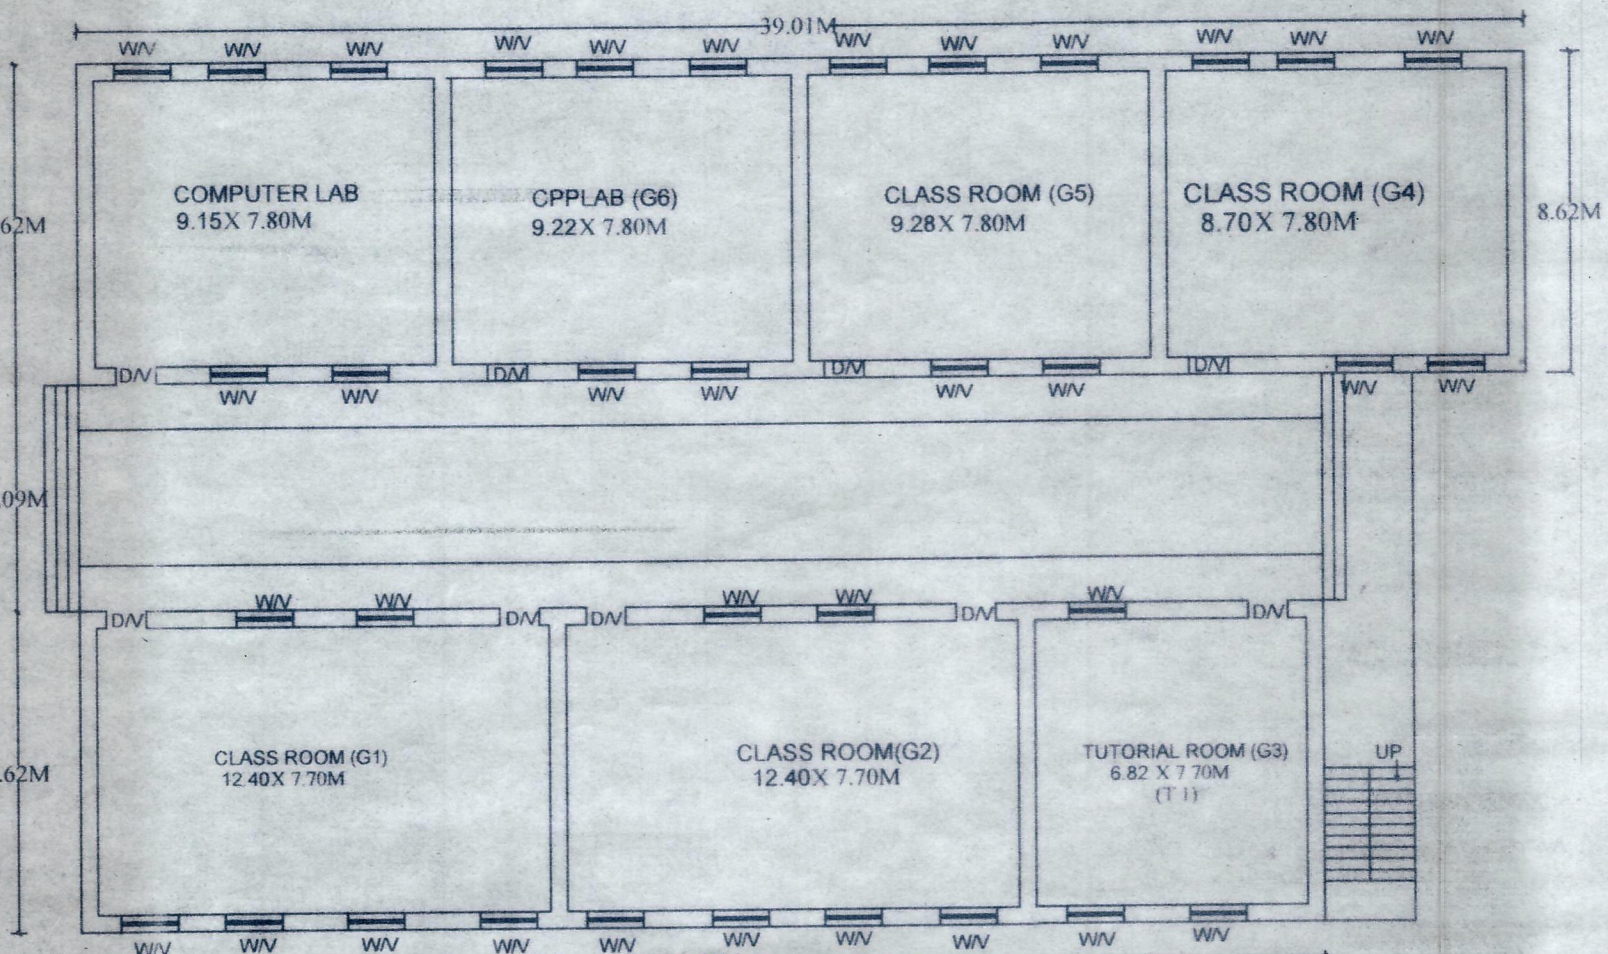

GROUND FLOOR PLAN BLOCK -2

Panchayat Development Officer
Gram Panchayat, Hanapur SP.

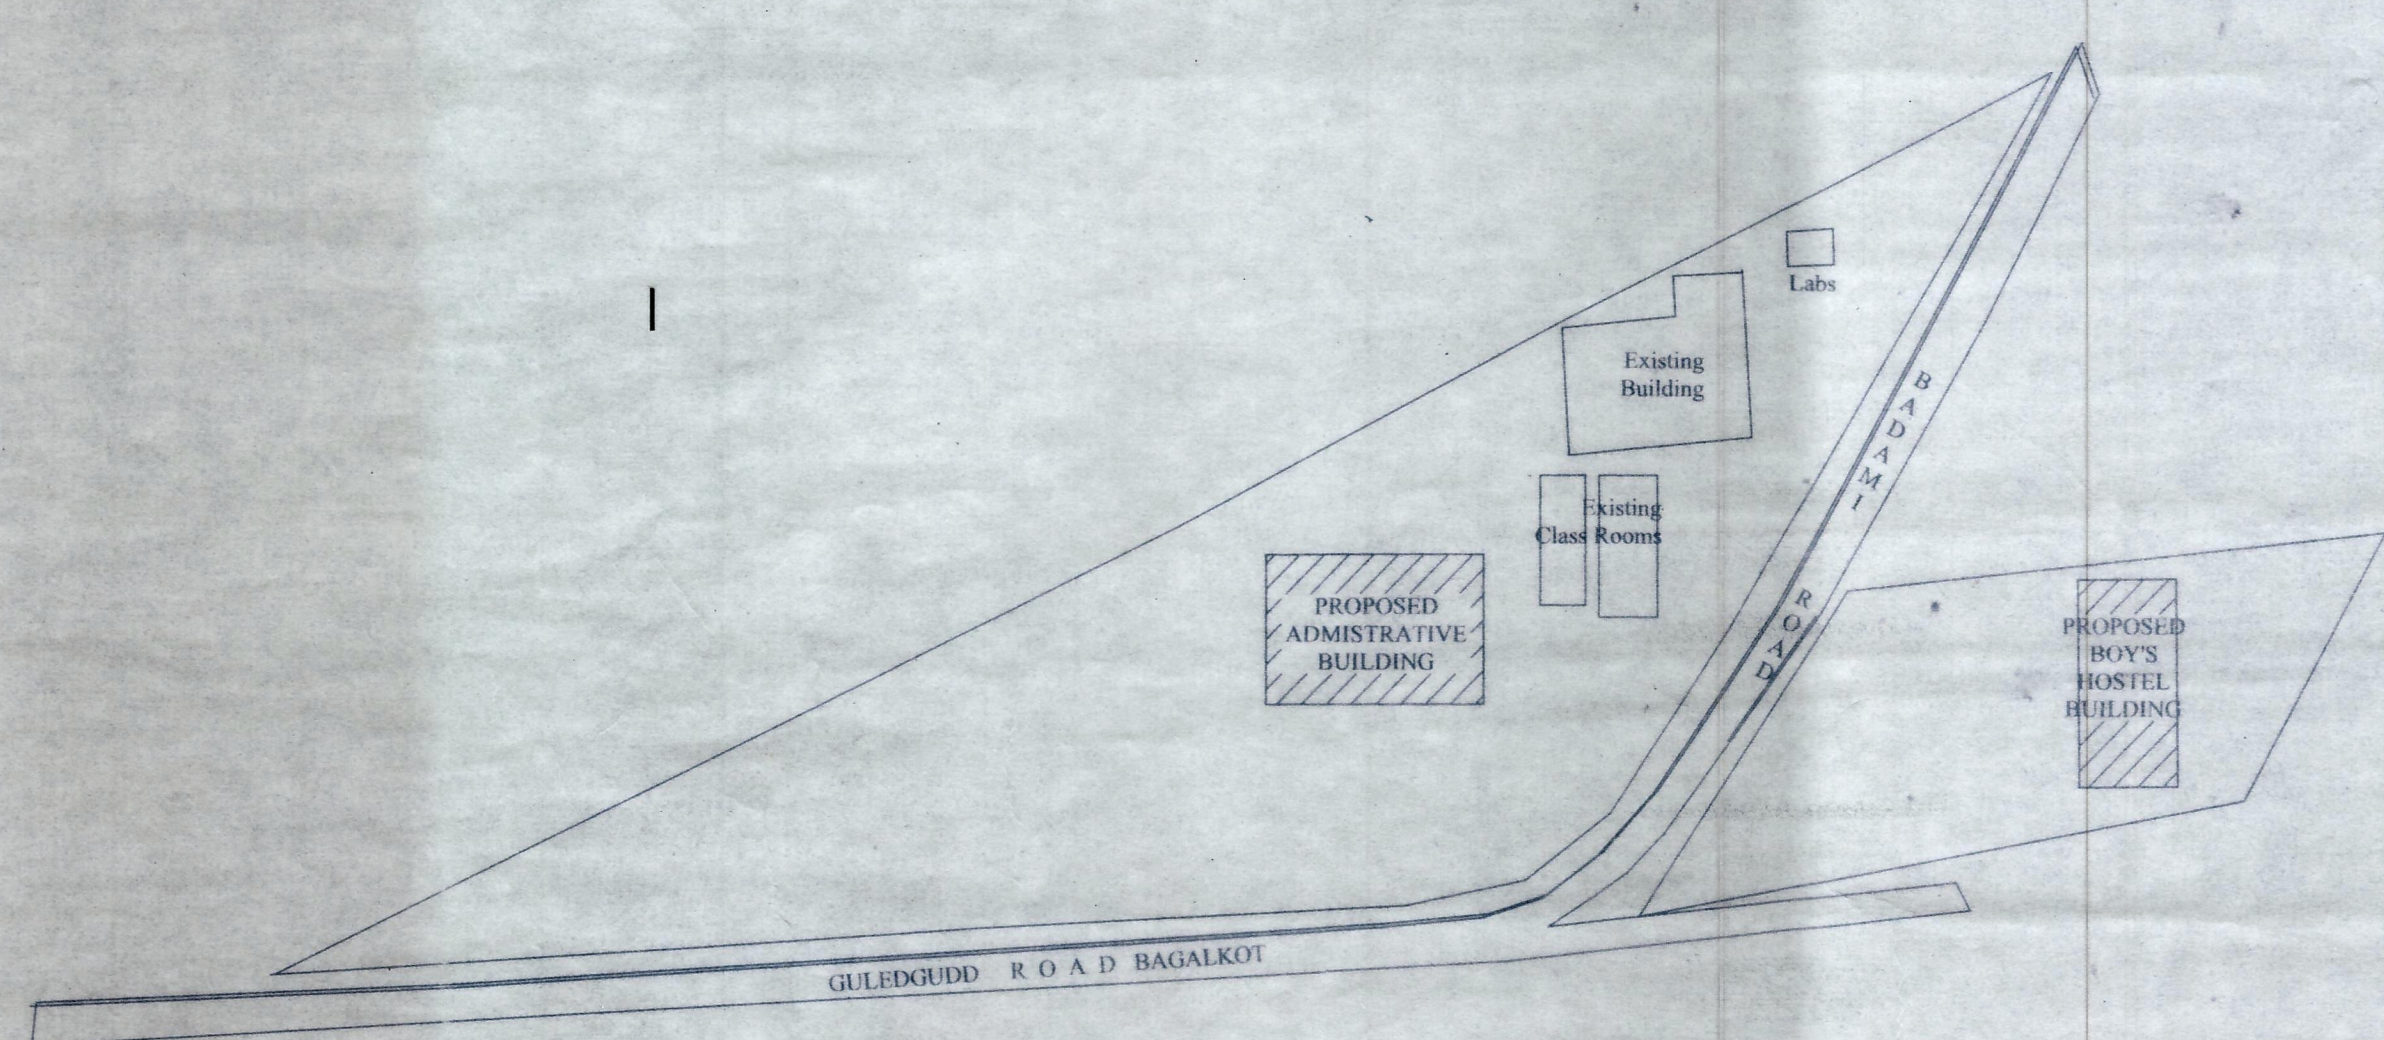

SITE PLAN
NOT TO SCALE

ALL DIMENSIONS ARE IN FEET

OWNERS SIGNATURE

CHAIRMAN
S.R.V. SANGHA SANGALPUR

ENGINEERS SIGNATURE

S. C. P. CHOUDHARY,
(Reg. No. CA/2002/29912)